




STATE OF ALASKA
NOTARY PUBLIC
Benjamin Benson
My Commission Expires Jun 29, 2027

CODY R. McLANE C.E. 11510 AK DATE

DAVIDSON HOMESTEAD - TRACTS B-1 & F (KN78-87)
HORNADY PROPERTY SURVEY (KN73-06)
DAVIDSON HOMESTEAD - TRACTS B-1 & F (KN78-87)
STRAWBERRY HILL ESTATES (KN83-284)
STRAWBERRY HILL ESTATES JOHNISEE ADDITION (KN89-09)

Strawberry Hill Estates

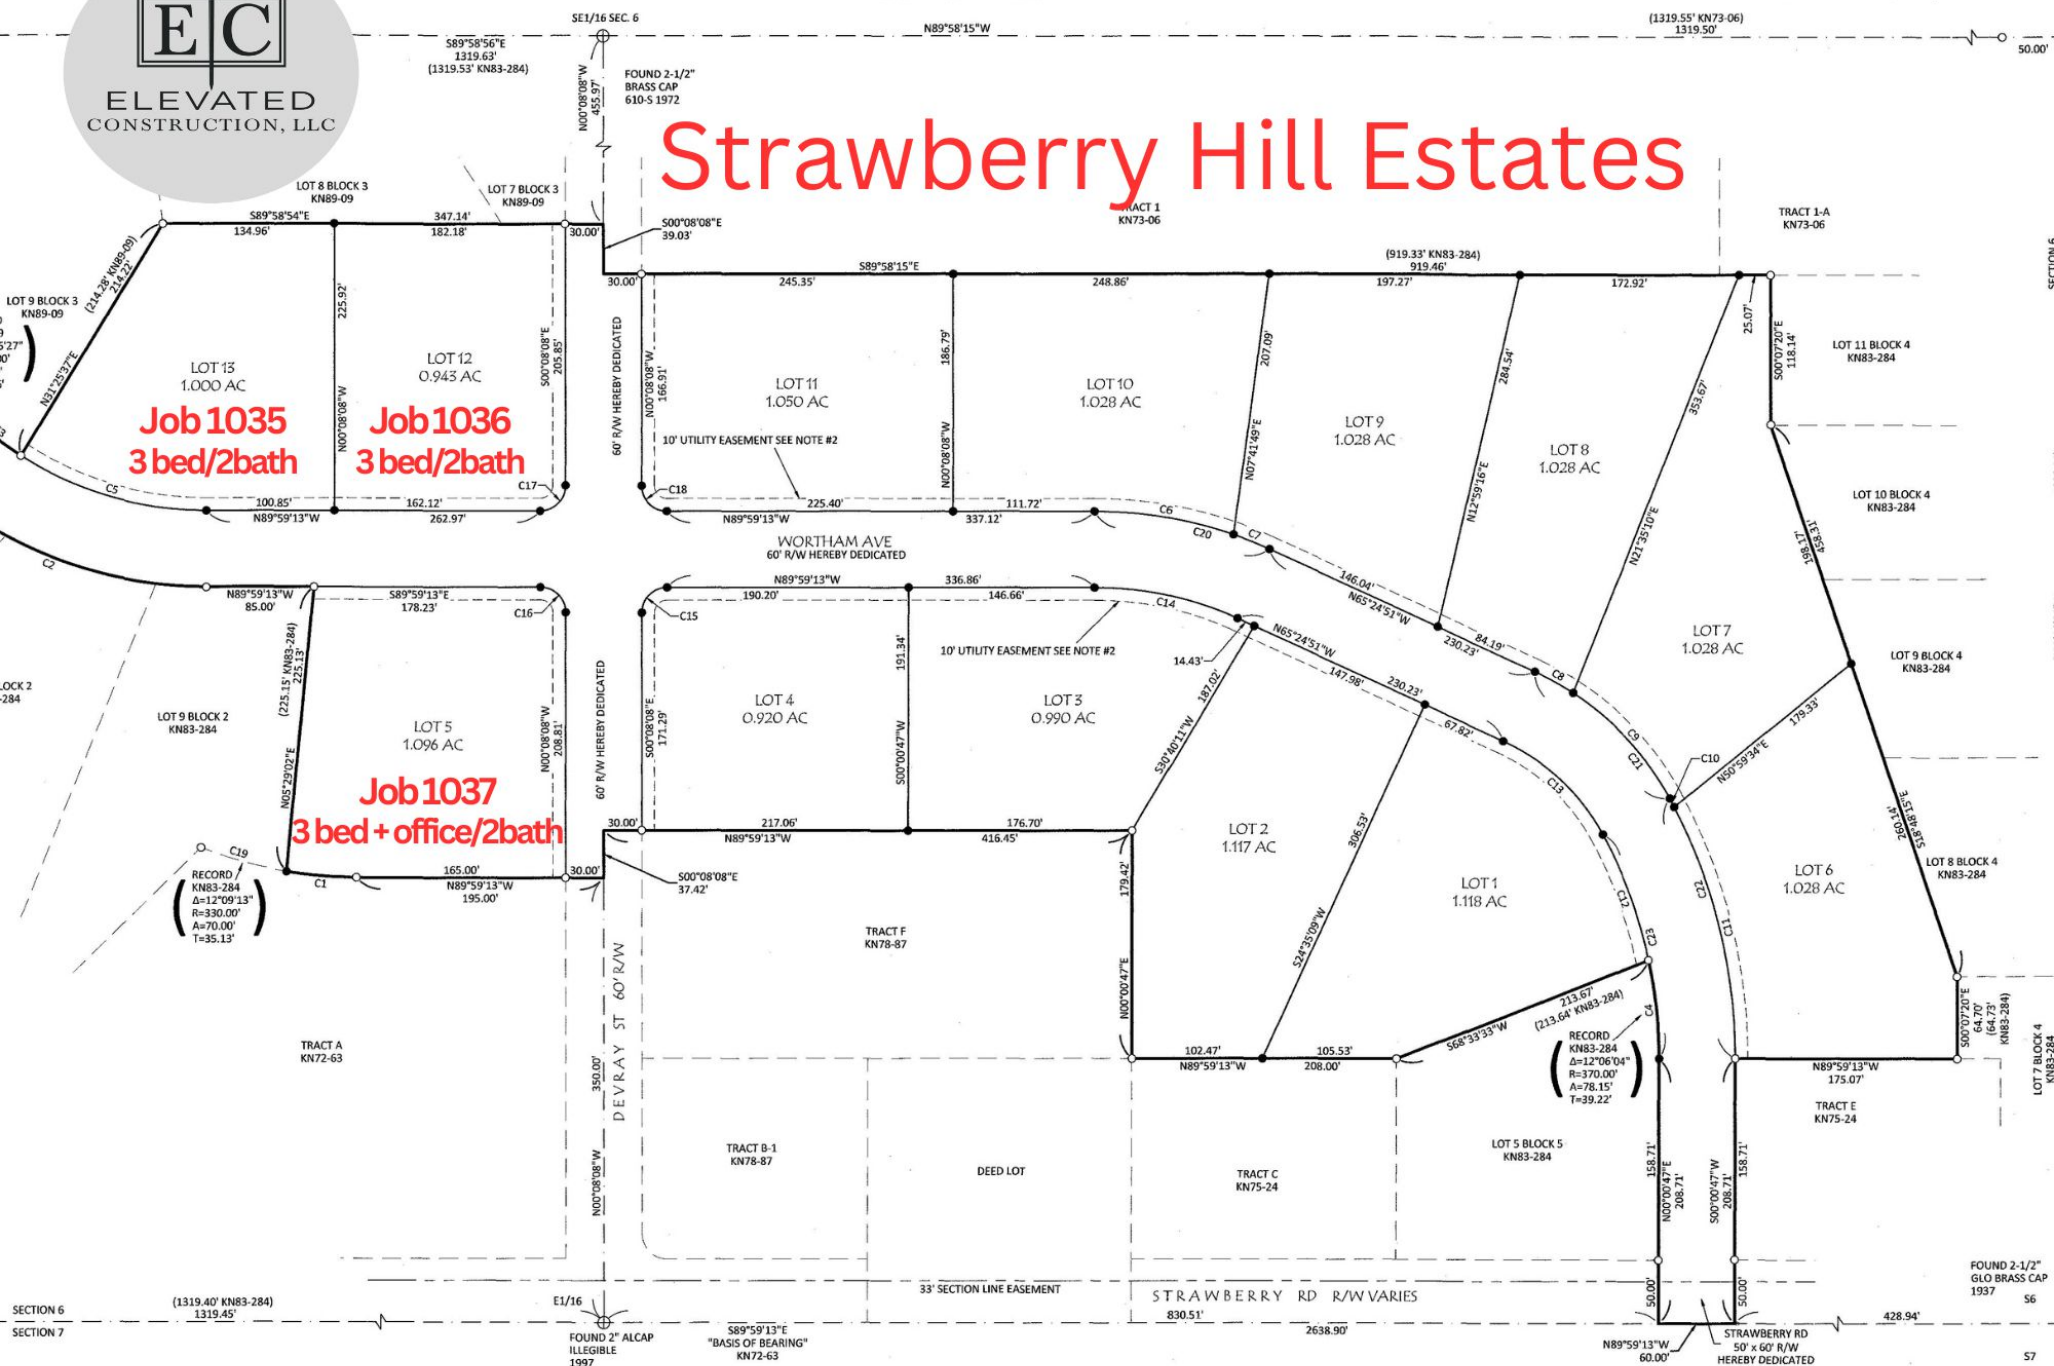

Job 1035
3 bed/2bath

Job 1036
3 bed/2bath

Job 1037
3 bed + office/2bath

PLAT APPROVAL
THIS PLAT WAS APPROVED BY THE KENAI PENINSULA BOROUGH PLANNING COMMISSION AT THE MEETING OF FEBRUARY 26, 2024.

[Signature]
AUTHORIZED OFFICIAL